









# Stortorpet 15m<sup>2</sup>

med loft.

Tel. +46 952 12222  
E-Mail: info@sorselestugan.se www.sorselestugan.se

Ver. 1.5


Skala 1:100 om ej annan anges. Utstick knutar: 150mm

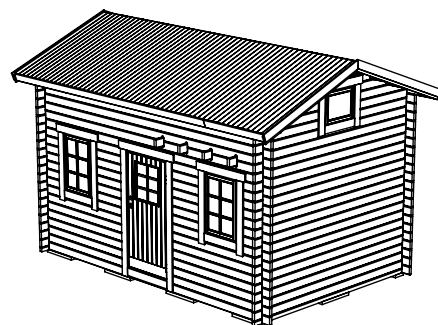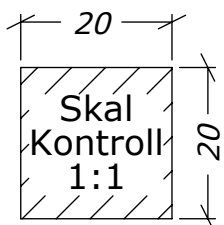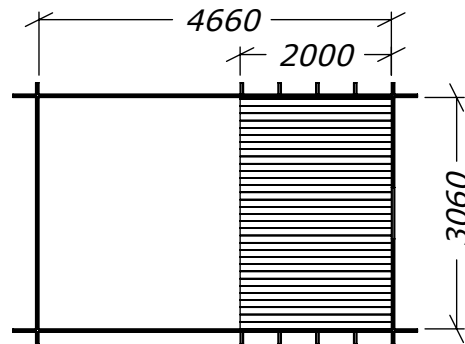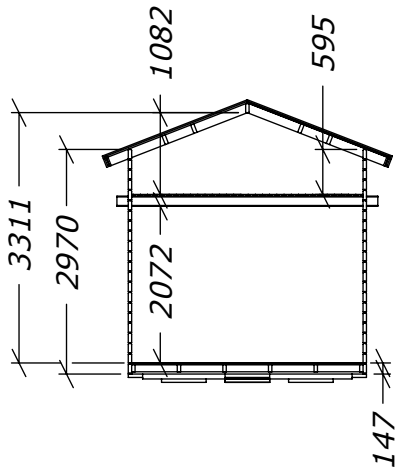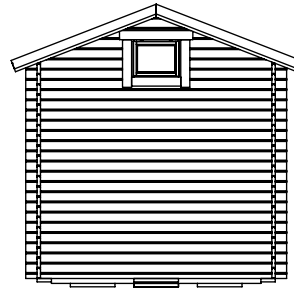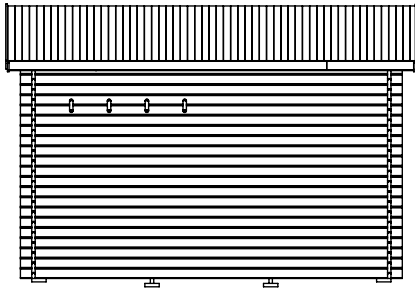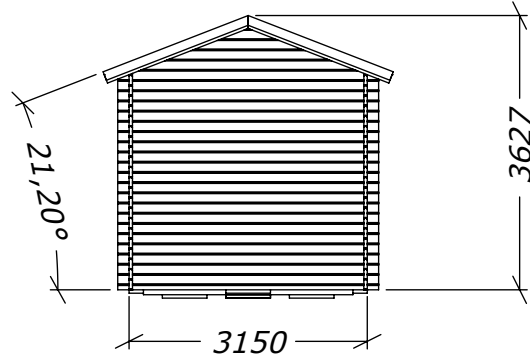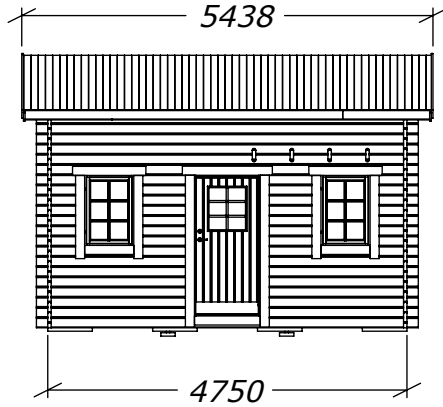





# Plintmått 15m<sup>2</sup>

4750x3150

Ver. 1.0

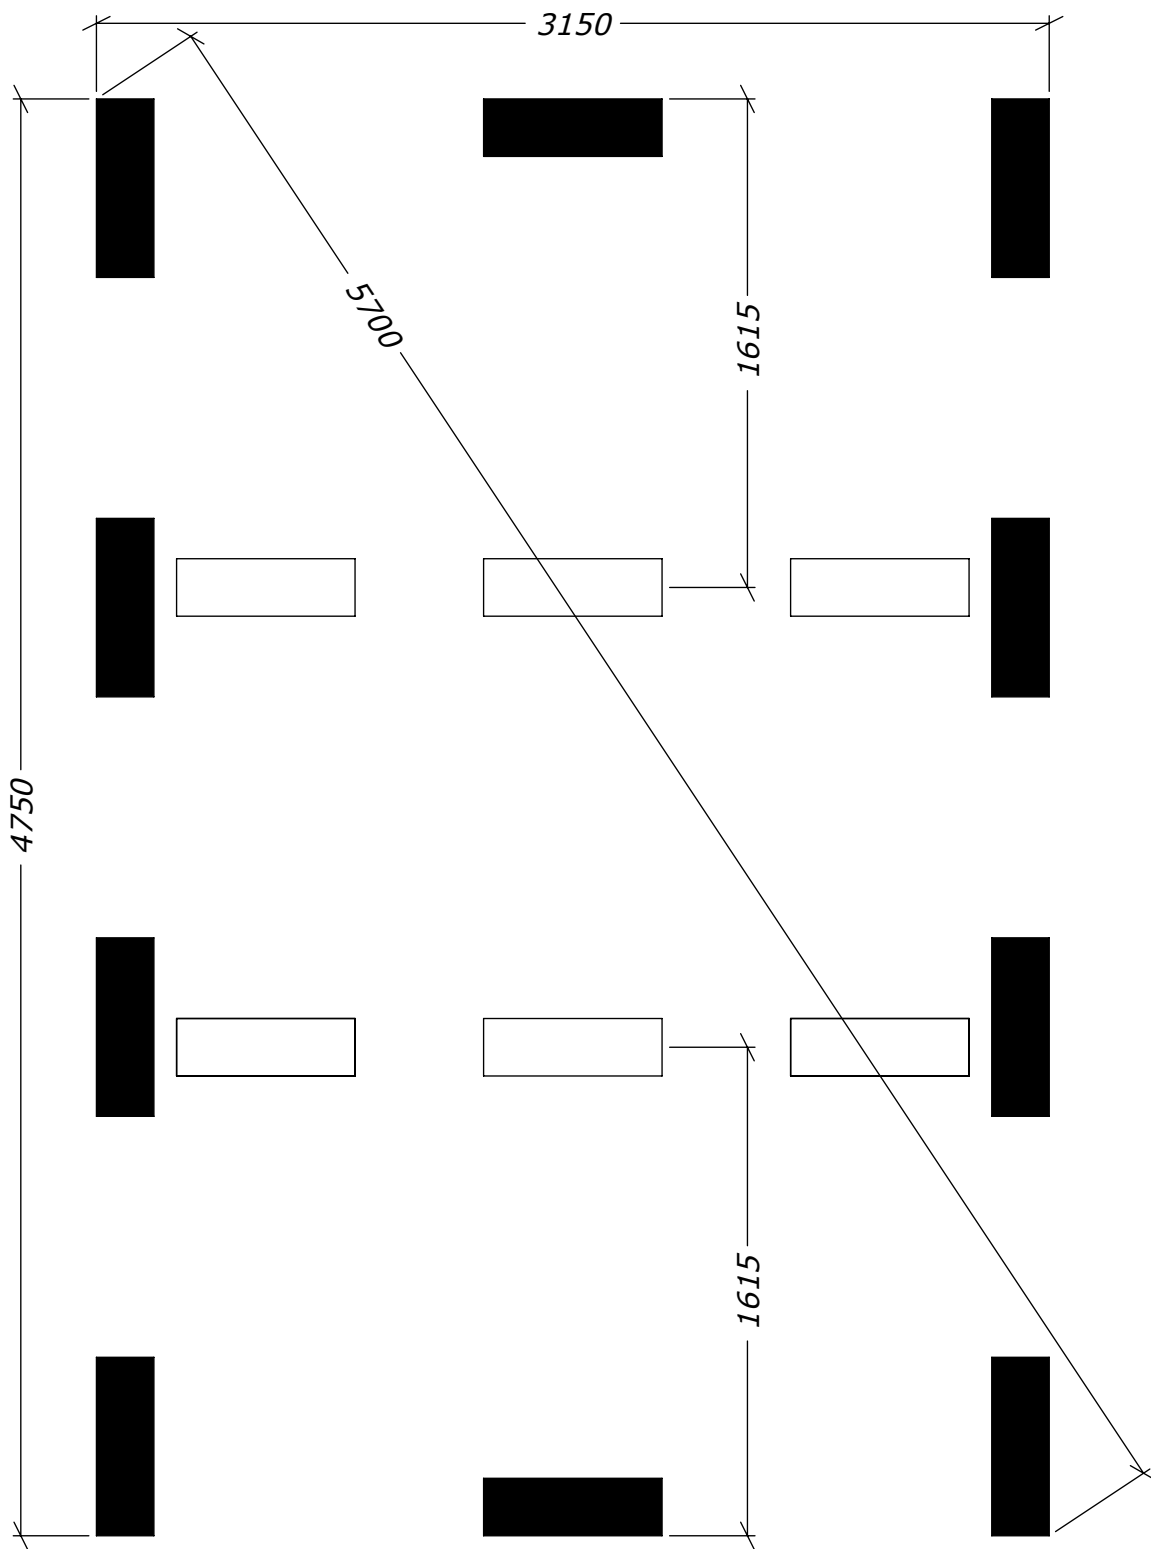

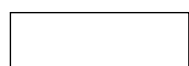 =65mm lägre.

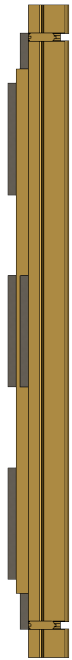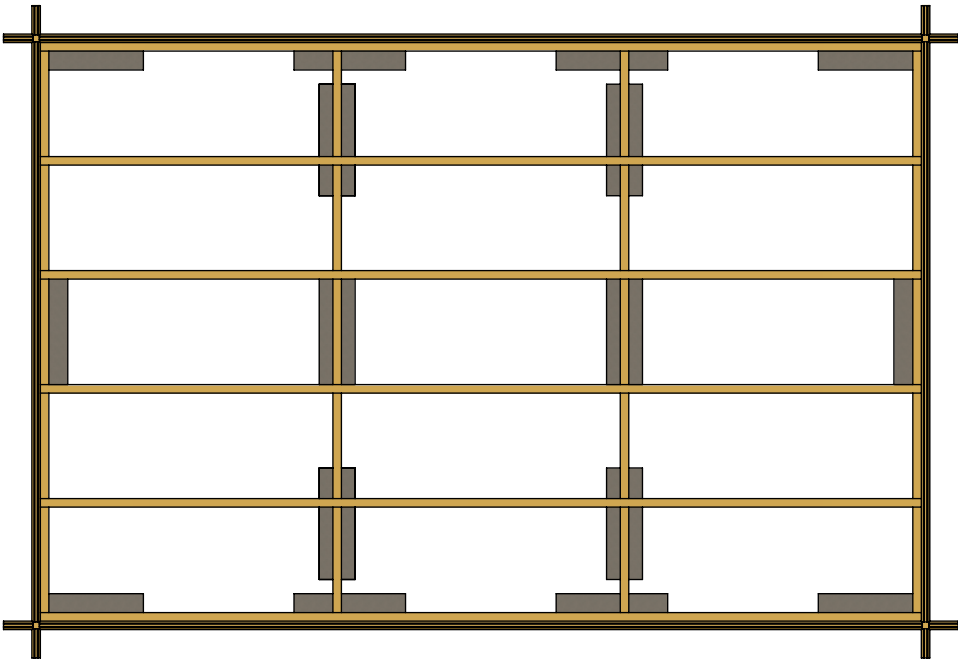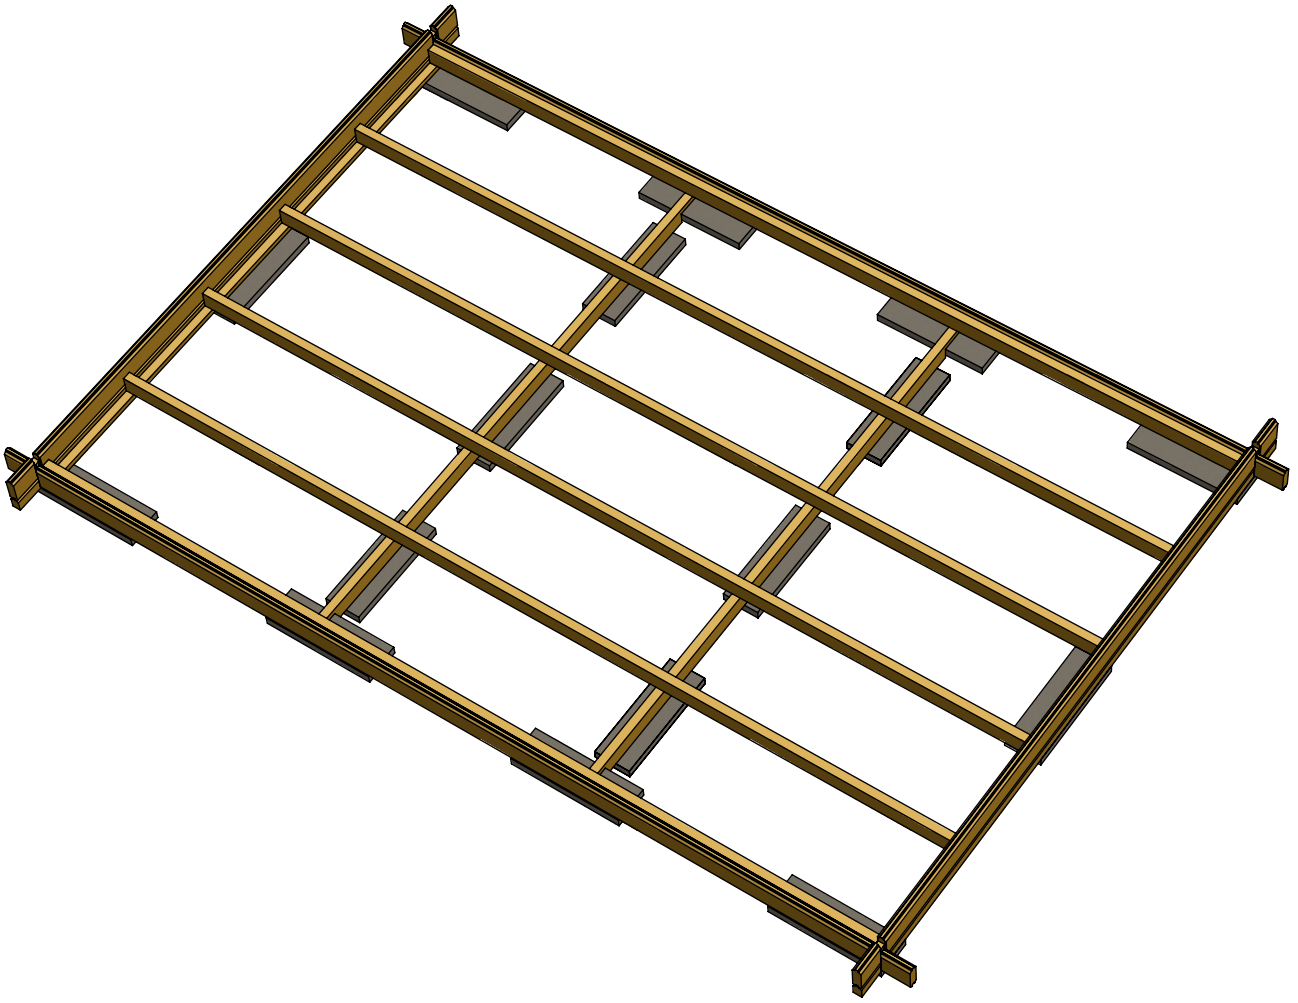


# Stortorpet 15m<sup>2</sup>

Plintritning - Runda

Tel. +46 952 12222  
E-Mail: info@sorselestugan.se www.sorselestugan.se

Ver. 1.4

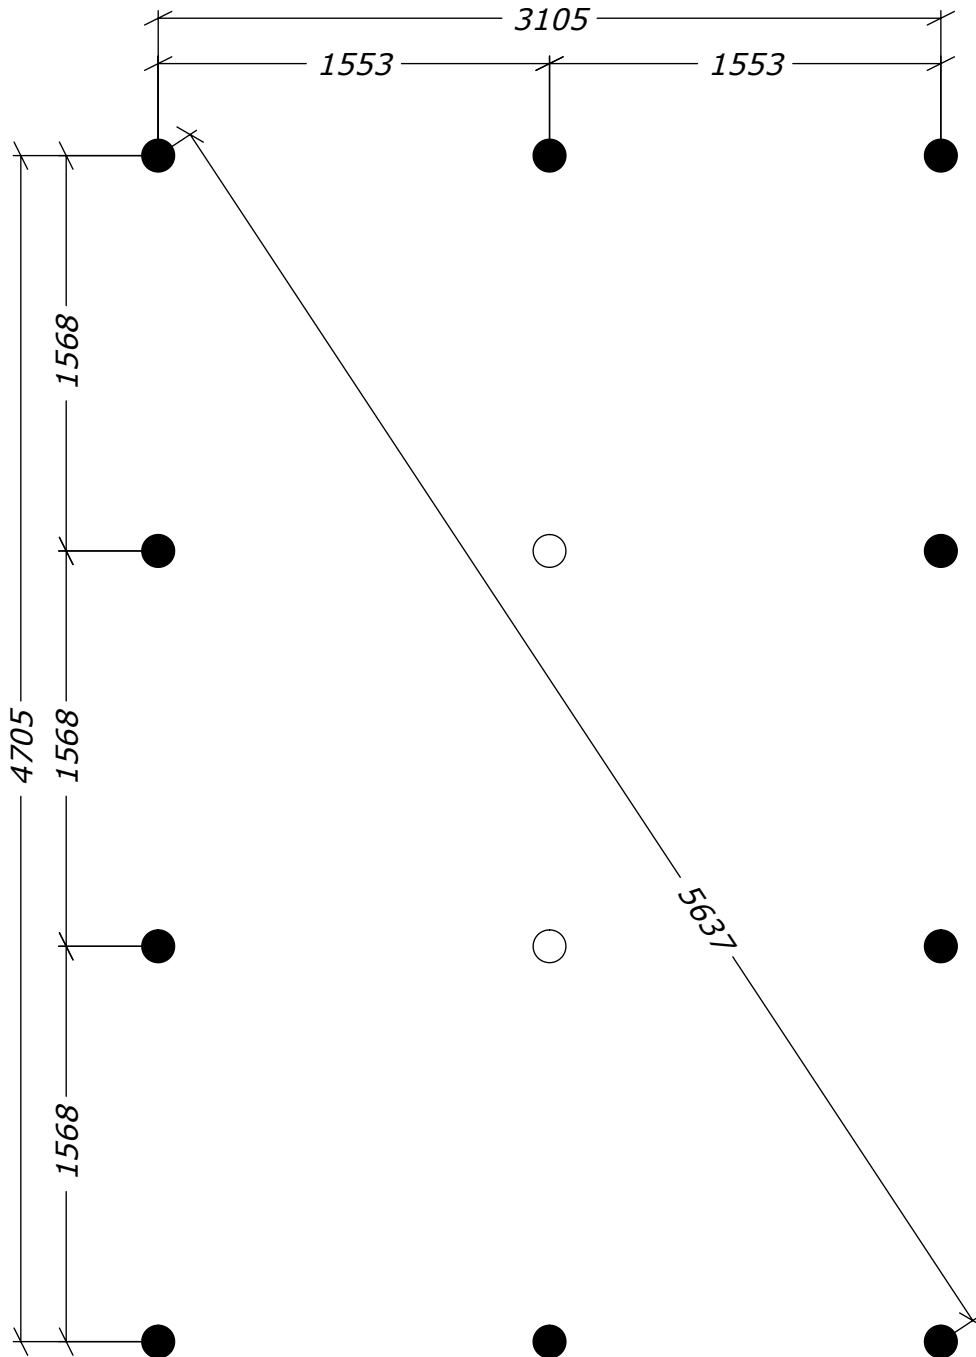

○ = OBS! 65mm lägre.