
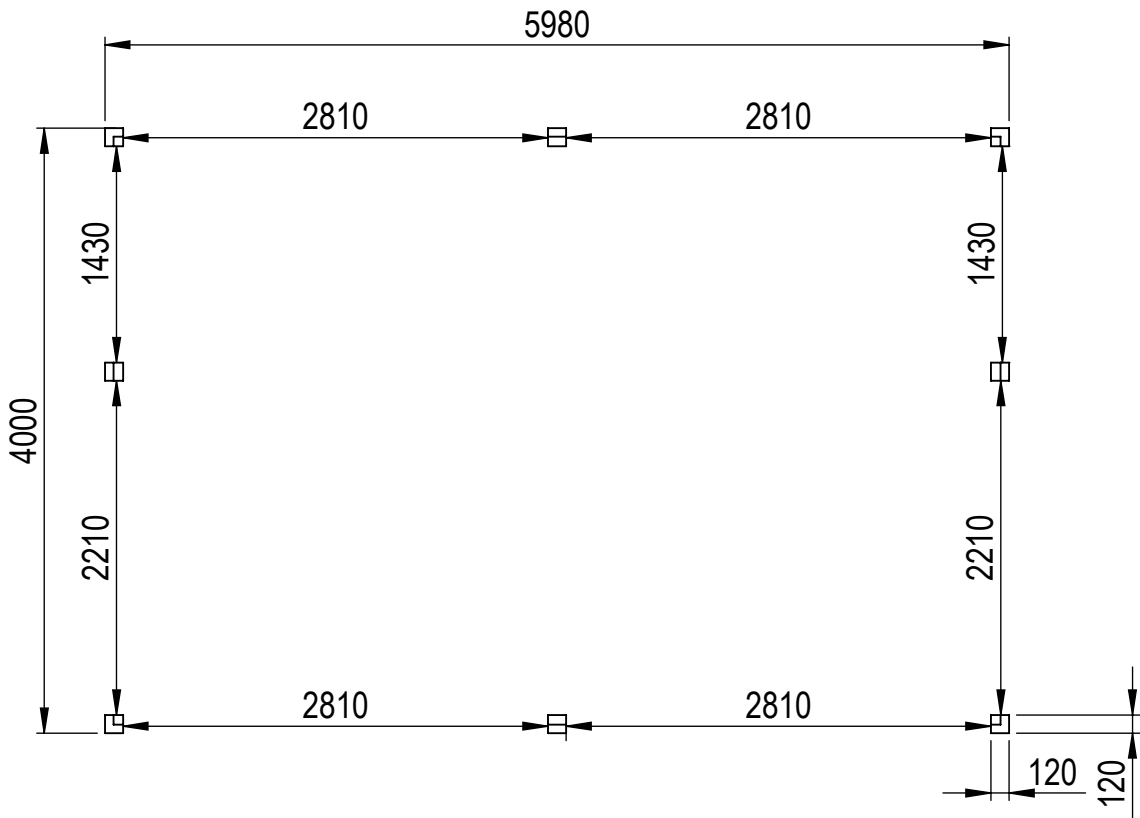
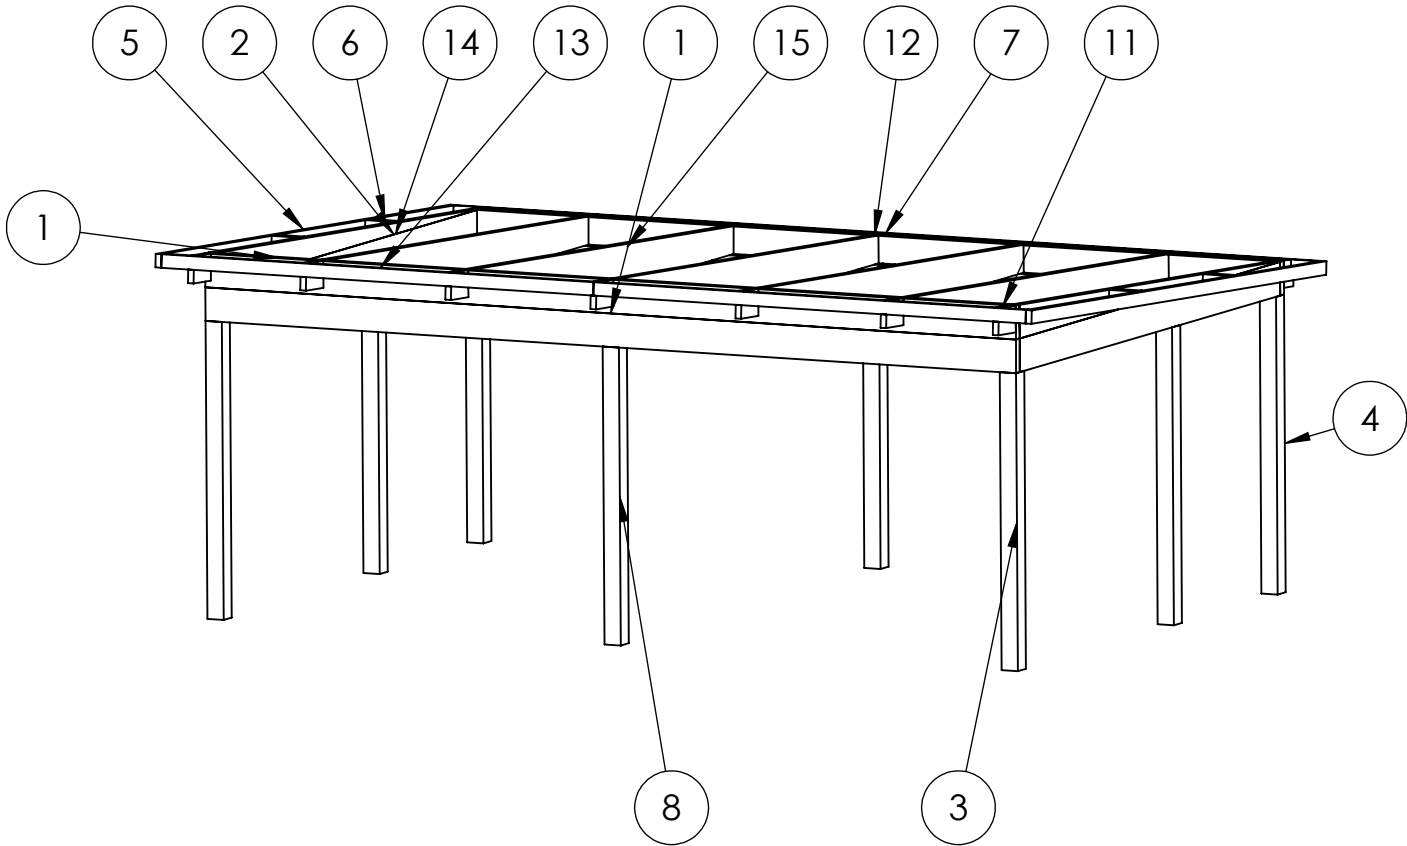




This drawing must not be copied, transmitted or disclosed to any third party.

| Nr. | Antal | Beskrivning | Kategori       | Längd    |
|-----|-------|-------------|----------------|----------|
| 1   | 3     | 225x56      | Väggbalk       | 5980     |
| 2   | 2     | 225x56      | Sidobalk       | 3888     |
| 3   | 2     | 120x120     | Väggpelare     | 2215     |
| 4   | 2     | 120x120     | Hörnpelare     | 2032     |
| 5   | 2     | 90x42       | Gavelbalk      | 4406.458 |
| 6   | 4     | 90x42       | Gavelstöd      | 199      |
| 7   | 7     | 180x42      | Taktass        | 150      |
| 8   | 4     | 120x120     | Mittpelare     | 2032     |
| 9   | 2     | 90x42       | Breddsats      | 2210     |
| 10  | 2     | 90x42       | Breddsats      | 1430     |
| 11  | 7     | 180x42      | Taktassar topp | 260.232  |
| 12  | 5     | 225x56      | Takbalk        | 3904.844 |
| 13  | 4     | 90x42       | Takfotbalk     | 3189     |
| 14  | 2     | 225x56      | Täckt sida2    | 3944     |
| 15  | 4     | 90x42       | Breddsats      | 2810     |

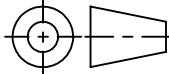


|   |            |                                         |
|---|------------|-----------------------------------------|
| <div>HALLE</div> <div>A3</div> | Material   |                                         |
|   | Offertnr.  | Färg                                    |
|   | Ordernr.   | Beredare                                |
|   | Weight     | Datum                                   |
|   | Scale 1:50 | Description                             |
|   | Sheet 1/17 | Fritid/Mertid Haverdal 24 m2 Snözon 2,5 |

This drawing must not be copied, transmitted or disclosed to any third party.

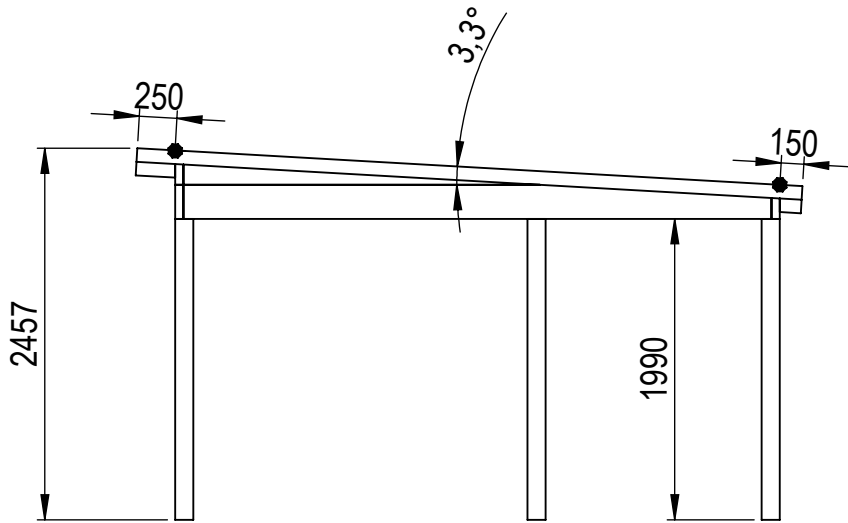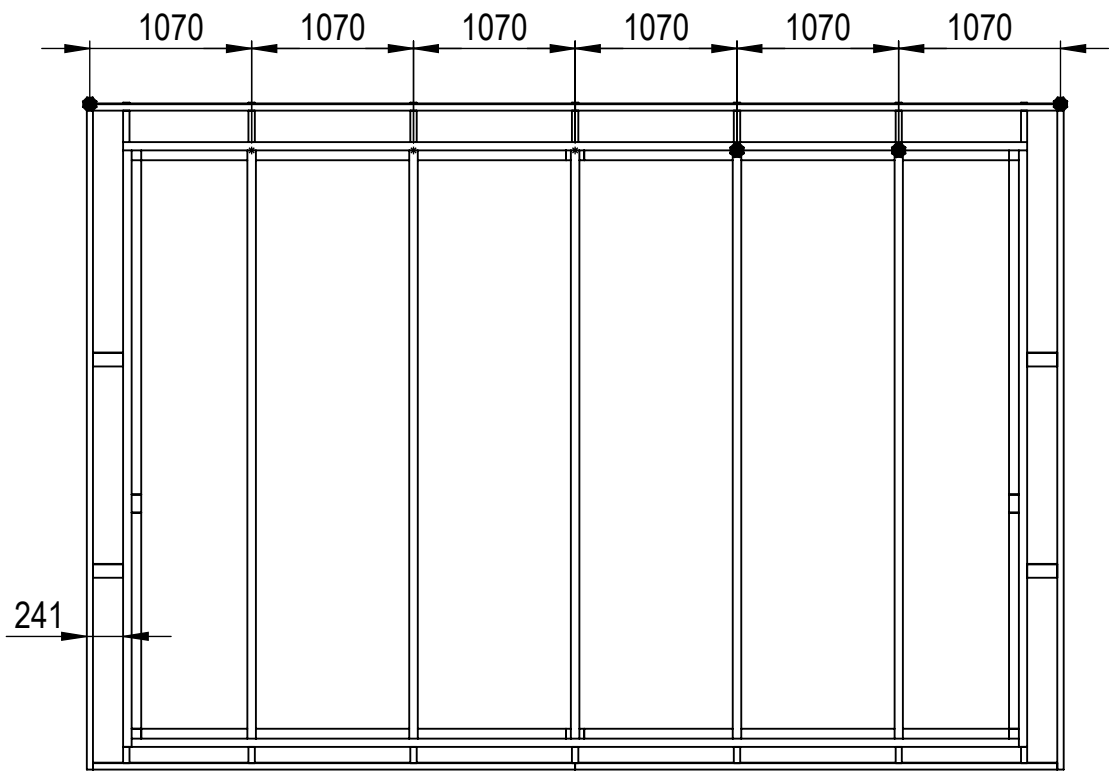

**HALLE**

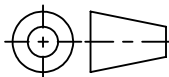

A3

|                                         |          |
|-----------------------------------------|----------|
| Material                                |          |
| Offertnr.                               | Färg     |
| Ordernr.                                | Beredare |
| Weight                                  | Datum    |
| Scale                                   | 1:50     |
| Sheet                                   | 2/17     |
| Description                             |          |
| Fritid/Mertid Haverdal 24 m2 Snözon 2,5 |          |