



This drawing must not be copied, transmitted or disclosed to any third party.

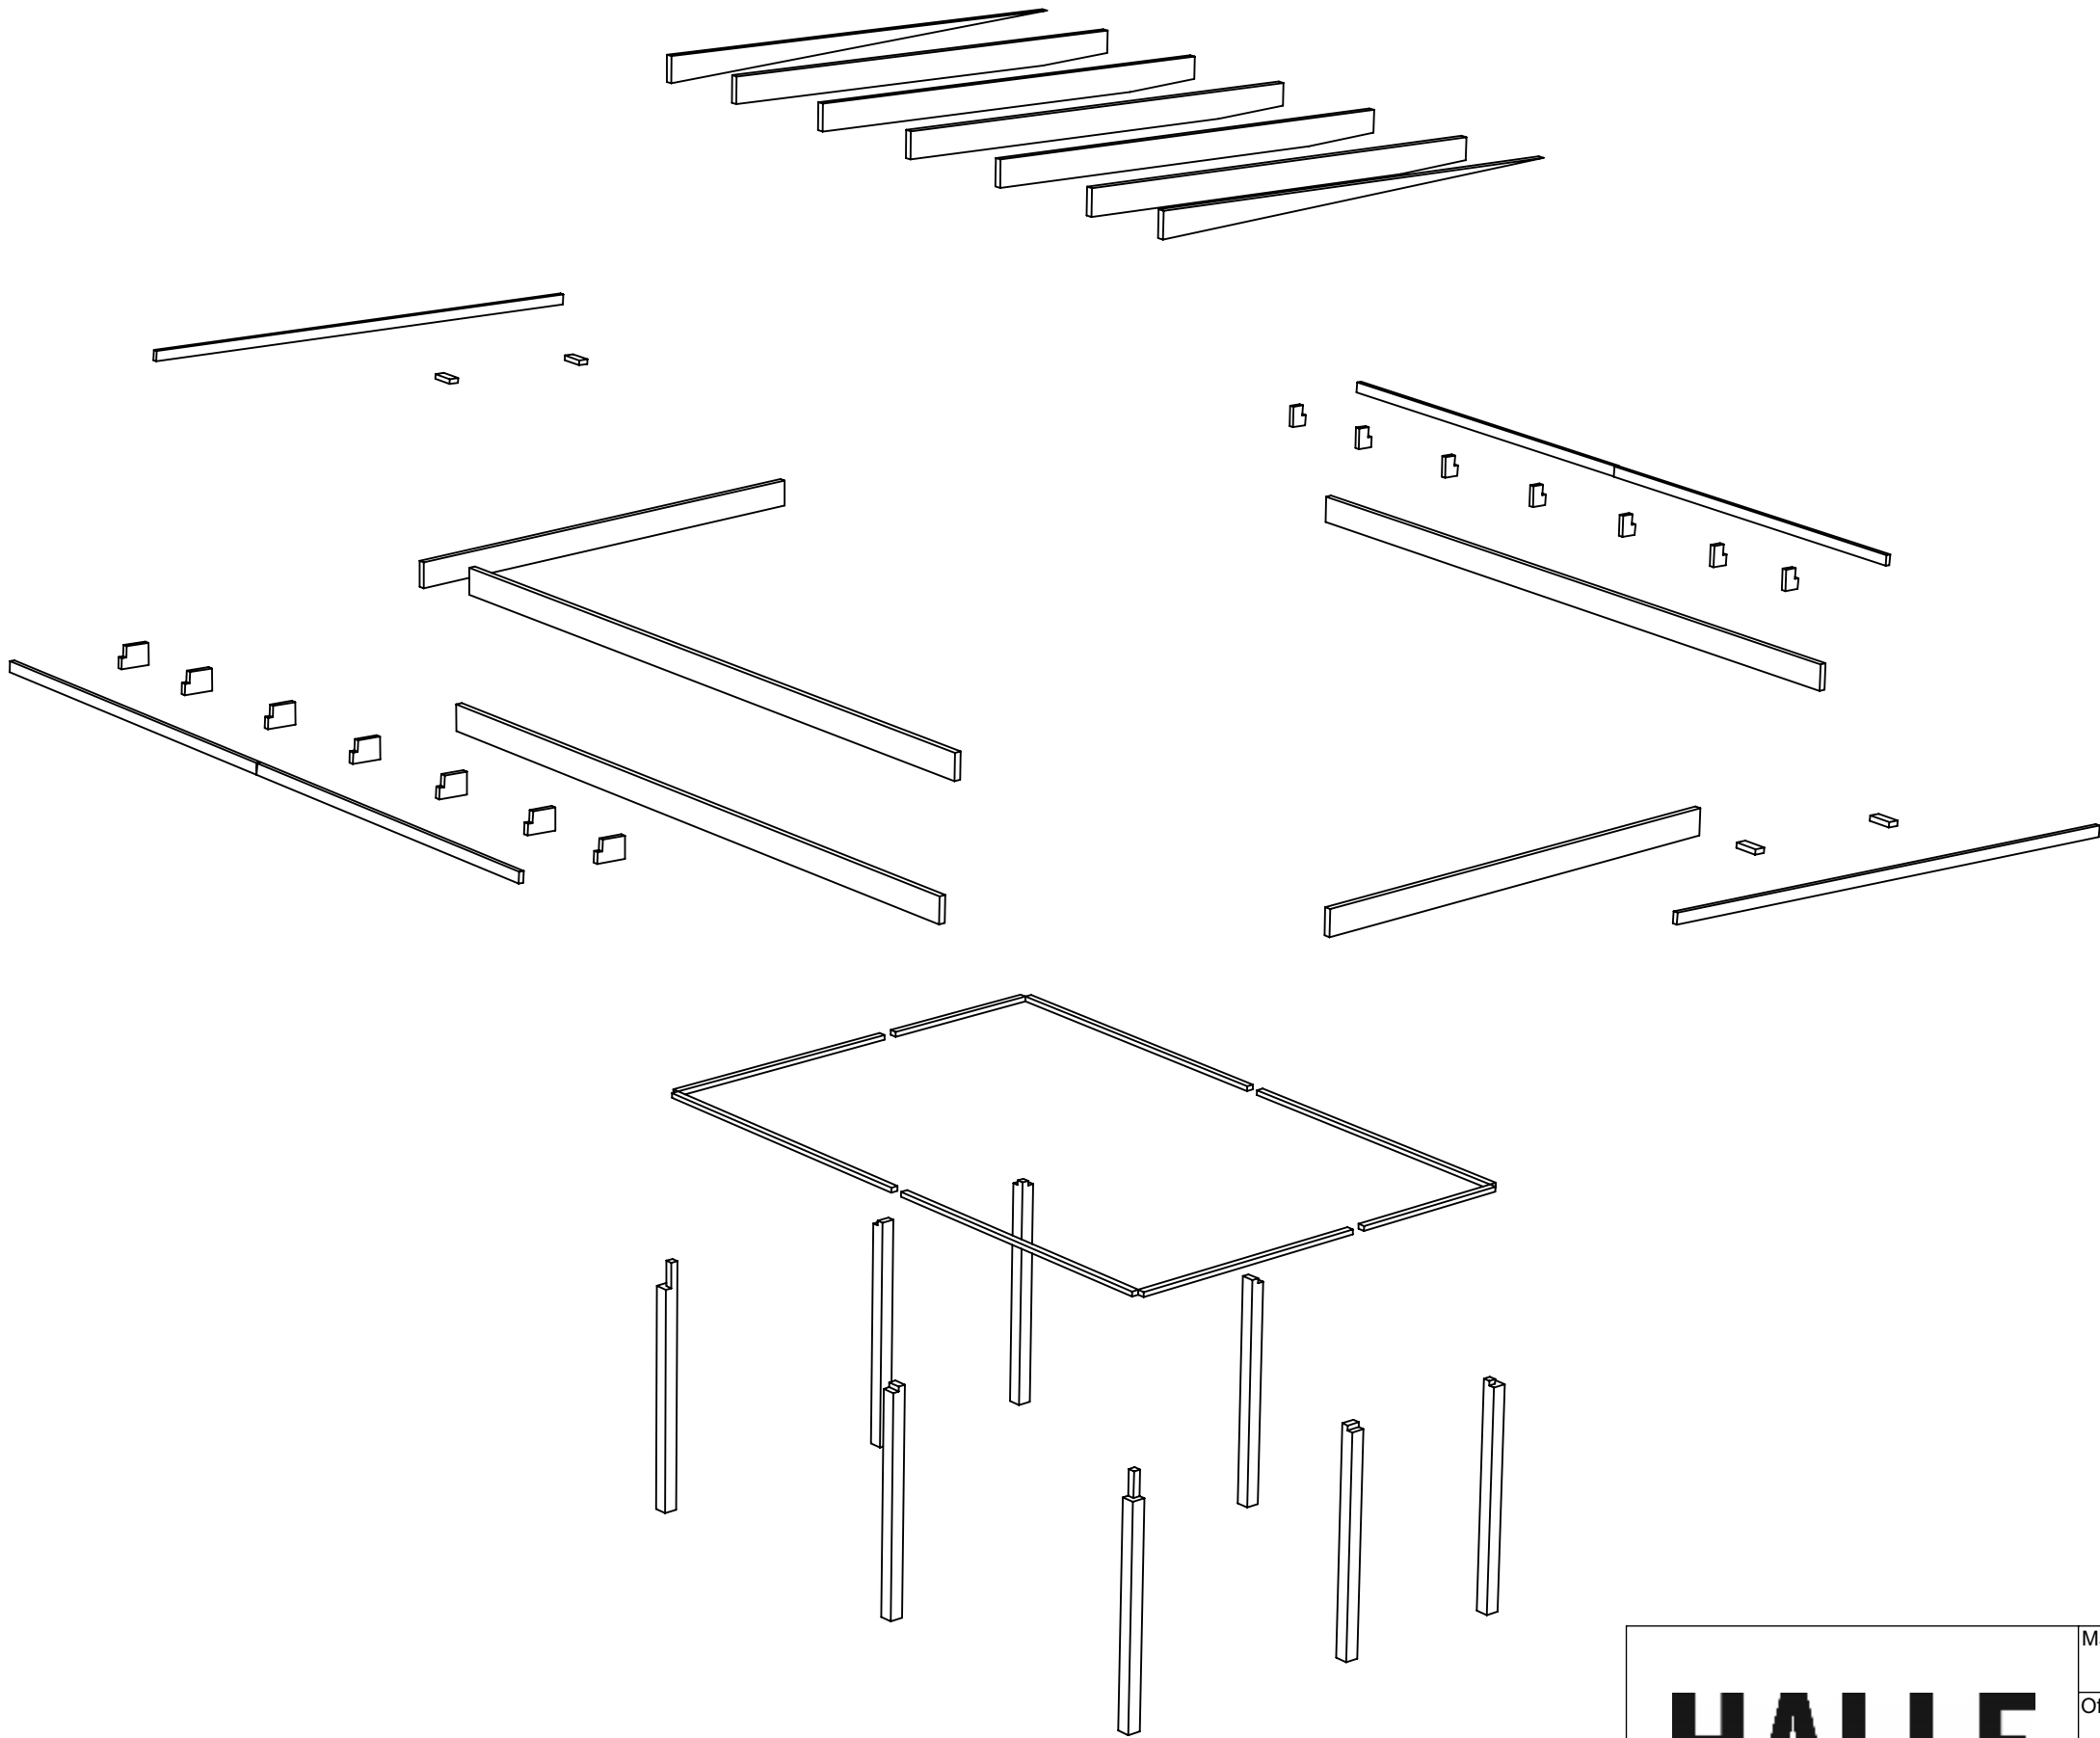

HALLE


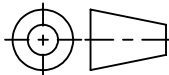



A3

Material		
Offertnr.		Färg
Ordernr.		Beredare
Weight		Datum
Scale	1:200	Description Fritid/Mertid Haverdal 24 m2
Sheet	1/1	



This drawing must not be copied, transmitted or disclosed to any third party.

Nr.	Antal	Beskrivning	Kategori	Längd
1	3	225x56	Väggbalk	5980
2	2	225x56	Sidobalk	3888
3	2	120x120	Väggpelare	2215
4	2	120x120	Hörnpelare	2032
5	2	90x42	Gavelbalk	4406.458
6	4	90x42	Gavelstöd	199
7	7	180x42	Taktass	150
8	4	120x120	Mittpelare	2032
9	2	90x42	Breddsats	2210
10	2	90x42	Breddsats	1430
11	7	180x42	Taktassar topp	260.232
12	5	225x56	Takbalk	3904.844
13	4	90x42	Takfotbalk	3189
14	2	225x56	Täckt sida2	3944
15	4	90x42	Breddsats	2810

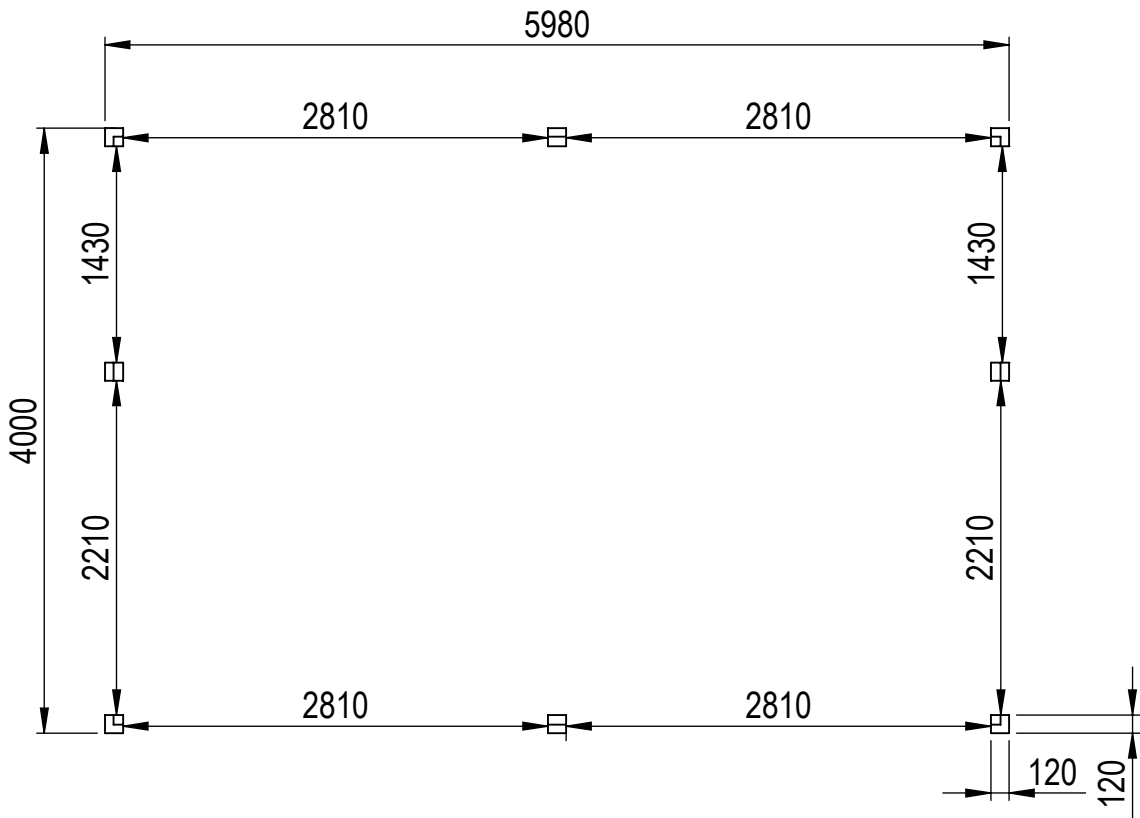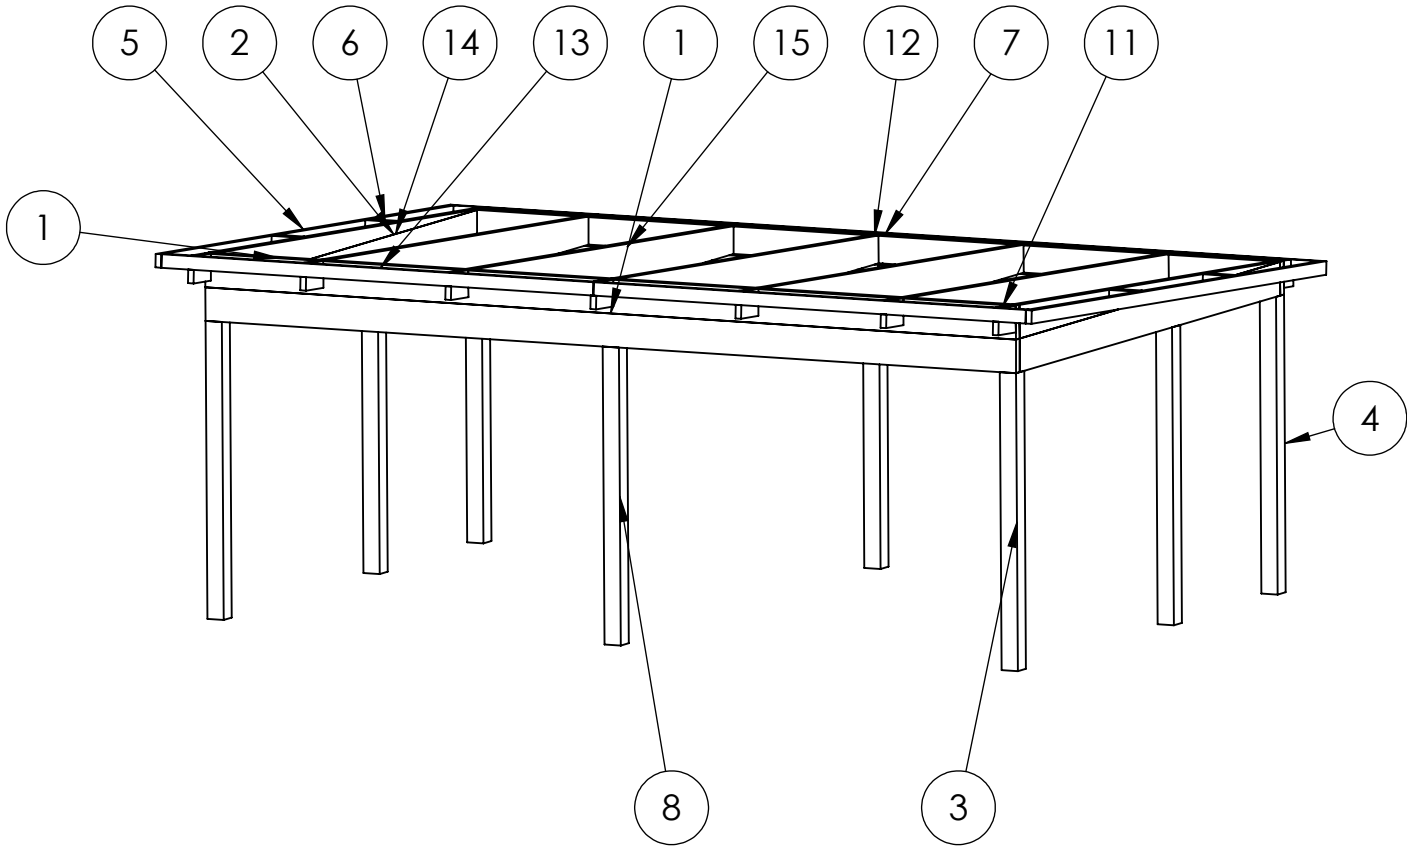


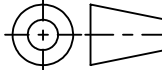HALLE	Material	
	Offertnr.	Färg
	Ordernr.	Beredare
	Weight	Datum
 A3	Scale 1:50	Description
	Sheet 1/17	Fritid/Mertid Haverdal 24 m2 Snözon 2,5

This drawing must not be copied, transmitted or disclosed to any third party.

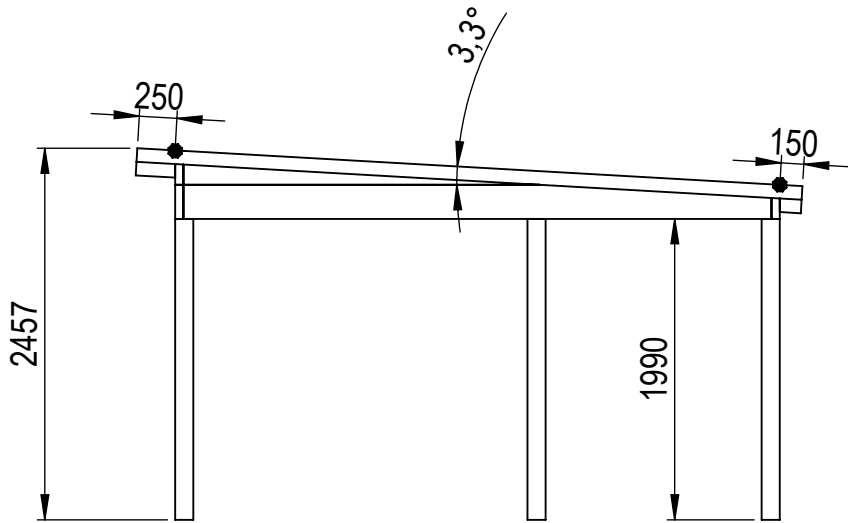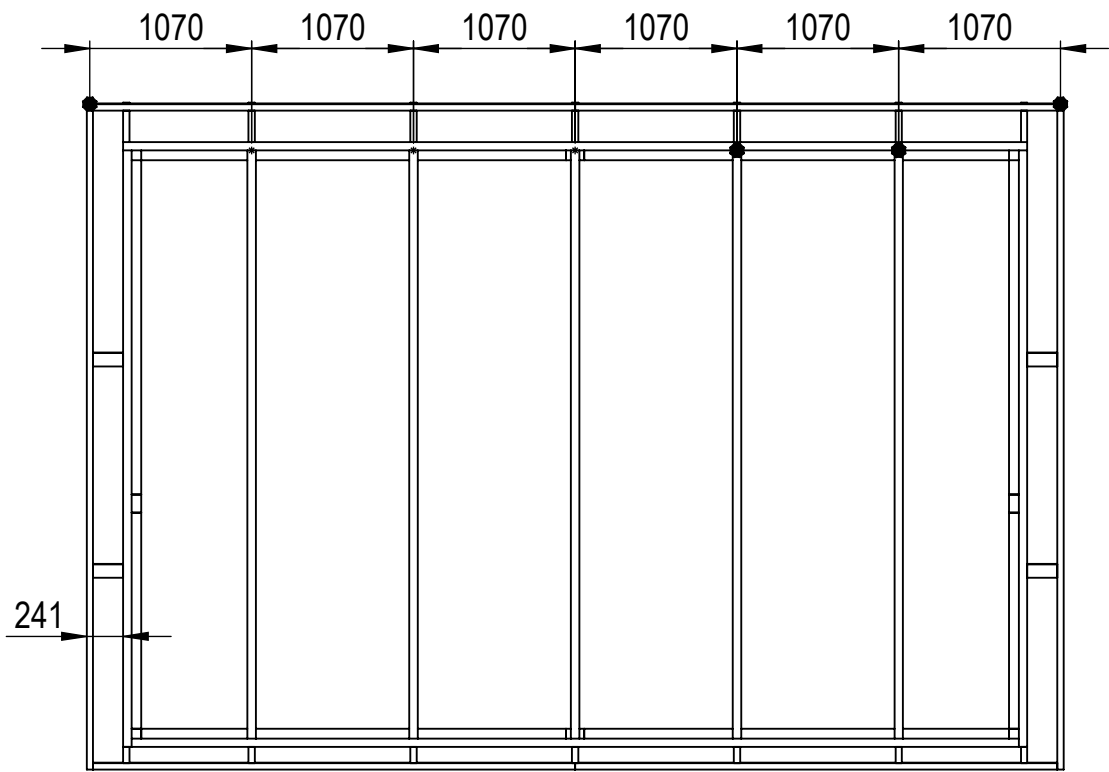

HALLE

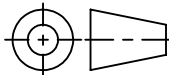

A3

Material	
Offertnr.	Färg
Ordernr.	Beredare
Weight	Datum
Scale	1:50
Sheet	2/17
Description	
Fritid/Mertid Haverdal 24 m2 Snözon 2,5	